

Dist	COUNTY	ROUTE	POST MILES TOTAL PROJECT	SHEET No.	TOTAL SHEETS

REGISTERED CIVIL ENGINEER

May 31, 2018

PLANS APPROVAL DATE

No. C63560

EXP. 9-30-18

CIVIL

STATE OF CALIFORNIA

THE STATE OF CALIFORNIA OR ITS OFFICERS OR AGENTS SHALL NOT BE RESPONSIBLE FOR THE ACCURACY OR COMPLETENESS OF SCANNED COPIES OF THIS PLAN SHEET.

GRIND EDGES SMOOTH,
ROUGHNESS OF EDGES NO
GREATER THAN 1000 MICROINCHES

1/4" Dia CAP
SCREW, TOTAL 4

POST WALL

10 GAUGE COVER PLATE 7" x 5"
WITH 1/8" NEOPRENE GASKET
CEMENTED TO COVER PLATE

PLAN

ELLIPTICAL HANDHOLE
OPENING TO MATCH
PATTERN PROVIDED


10 GAUGE COVER
PLATE 7" x 5"

DRILL & TAP FOR
1/4" Dia
CAP SCREWS


3/4" Typ

3/8" Typ


ELEVATION
UPPER HANDHOLE AND COVER DETAILS

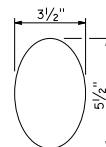

PATTERN OF ELLIPTICAL
HANDHOLE CUT OUT

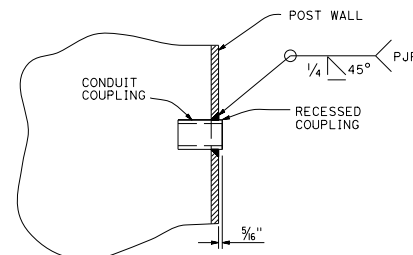

RECESSED COUPLING DETAIL

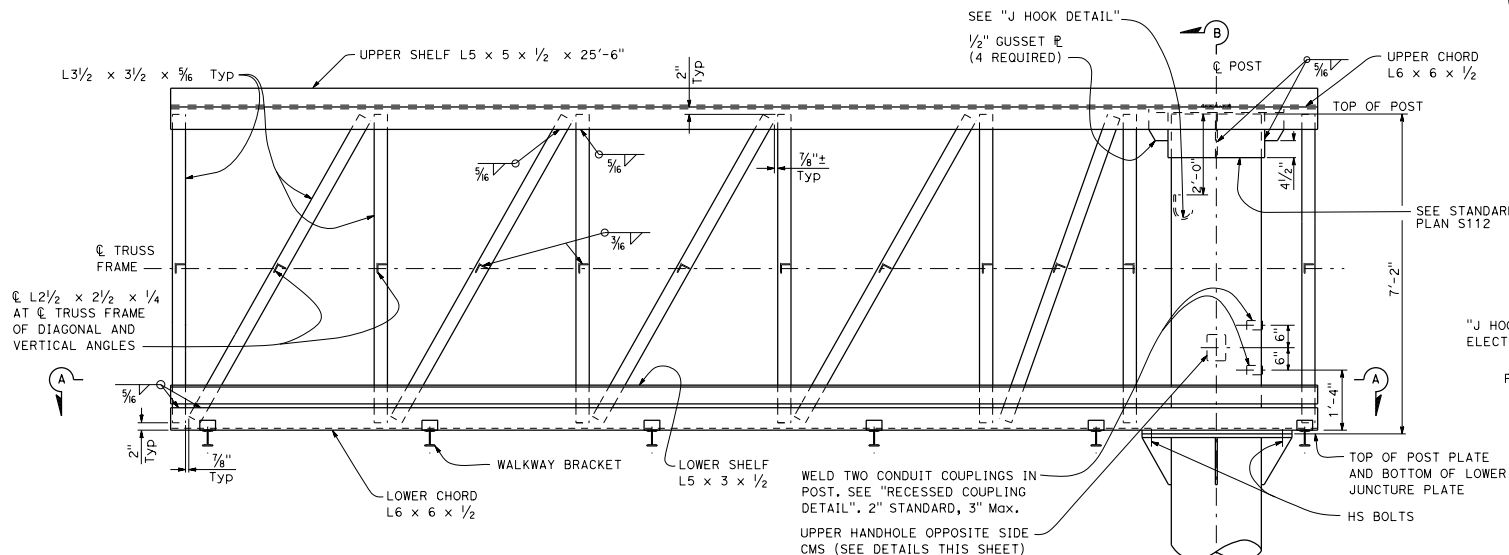

FRAME ELEVATION

See Note 1

NOTES:

1. Walkways and safety anchorages not shown for clarity.
2. For Section B-B details, see Standard Plan S112.
3. For Section A-A details, including vertical angle spacing, see Standard Plan S112.

STATE OF CALIFORNIA
DEPARTMENT OF TRANSPORTATION

**OVERHEAD SIGN-TRUSS
SINGLE POST TYPE
STRUCTURAL FRAME DETAILS
FULL CANTILEVER
CHANGEABLE MESSAGE SIGNS
MODEL 500**

NO SCALE

S110

2018 STANDARD PLAN S110